

PRICE REDUCTION



FOR SALE

97TH STREET PLAZA

EXCELLENT OWNER/USER
INVESTOR OPPORTUNITY

Units #102 & #202,
4103 - 97 Street

Shane Asbell
Partner
[780 993 0082](tel:780-993-0082)
shane.asbell@cwedmonton.com

Scott Vreeland
Associate Partner
[780 975 6336](tel:780-975-6336)
scott.vreeland@cwedmonton.com

Jacob Dykstra
Senior Associate
[780 934 7769](tel:780-934-7769)
jacob.dykstra@cwedmonton.com

CUSHMAN & WAKEFIELD
Edmonton
Suite 2700, TD Tower
10088 - 102 Avenue
Edmonton, AB T5J 2Z1
www.cwedmonton.com

PROPERTY HIGHLIGHTS

1,949 SF - 3,900 SF OF WELL
DEVELOPED OFFICE SPACE

- Main and second floor condo strategically located on 97th Street, just south of Whitemud Drive, offering exceptional exposure and accessibility
- High end and attractive improvements throughout including reception area, large boardroom, 2 kitchen areas, lounge room, 8 private offices, large team work, plus open workstation space, and storage room
- Quick and easy connectivity to key arterial city routes including 97th Street, 99th Street, Whitemud Drive, Calgary Trail/ Gateway Boulevard and Anthony Henday Drive
- Exterior building signage available
- Well managed condo board and property management
- New roof (2022) and all RTU, Roof Top Units have been replaced within the past 5 years
- Units can be sold separately




PROPERTY DETAILS

Legal Description:	Condominium Plan 1321990, Units 2 & 6
Zoning:	Business Employment (BE)
Neighbourhood:	Strathcona Industrial Park
Building Size:	26,000 SF
Built:	1989
Parking Area:	12 designated surface stalls at no additional charge

Area Available	Unit #102 - 1,951 SF Unit #202 - 1,949 SF Total - 3,900 SF
2024 Taxes:	Unit #102 - \$13,350.62 Unit #202 - \$11,258.50
Condo Fees:	\$2,042.36 per month
List Price:	\$1,014,010 ((\$260.00 psf.)) \$955,500 (\$245.00 psf.)

MAIN FLOOR PLAN

1,951 SF

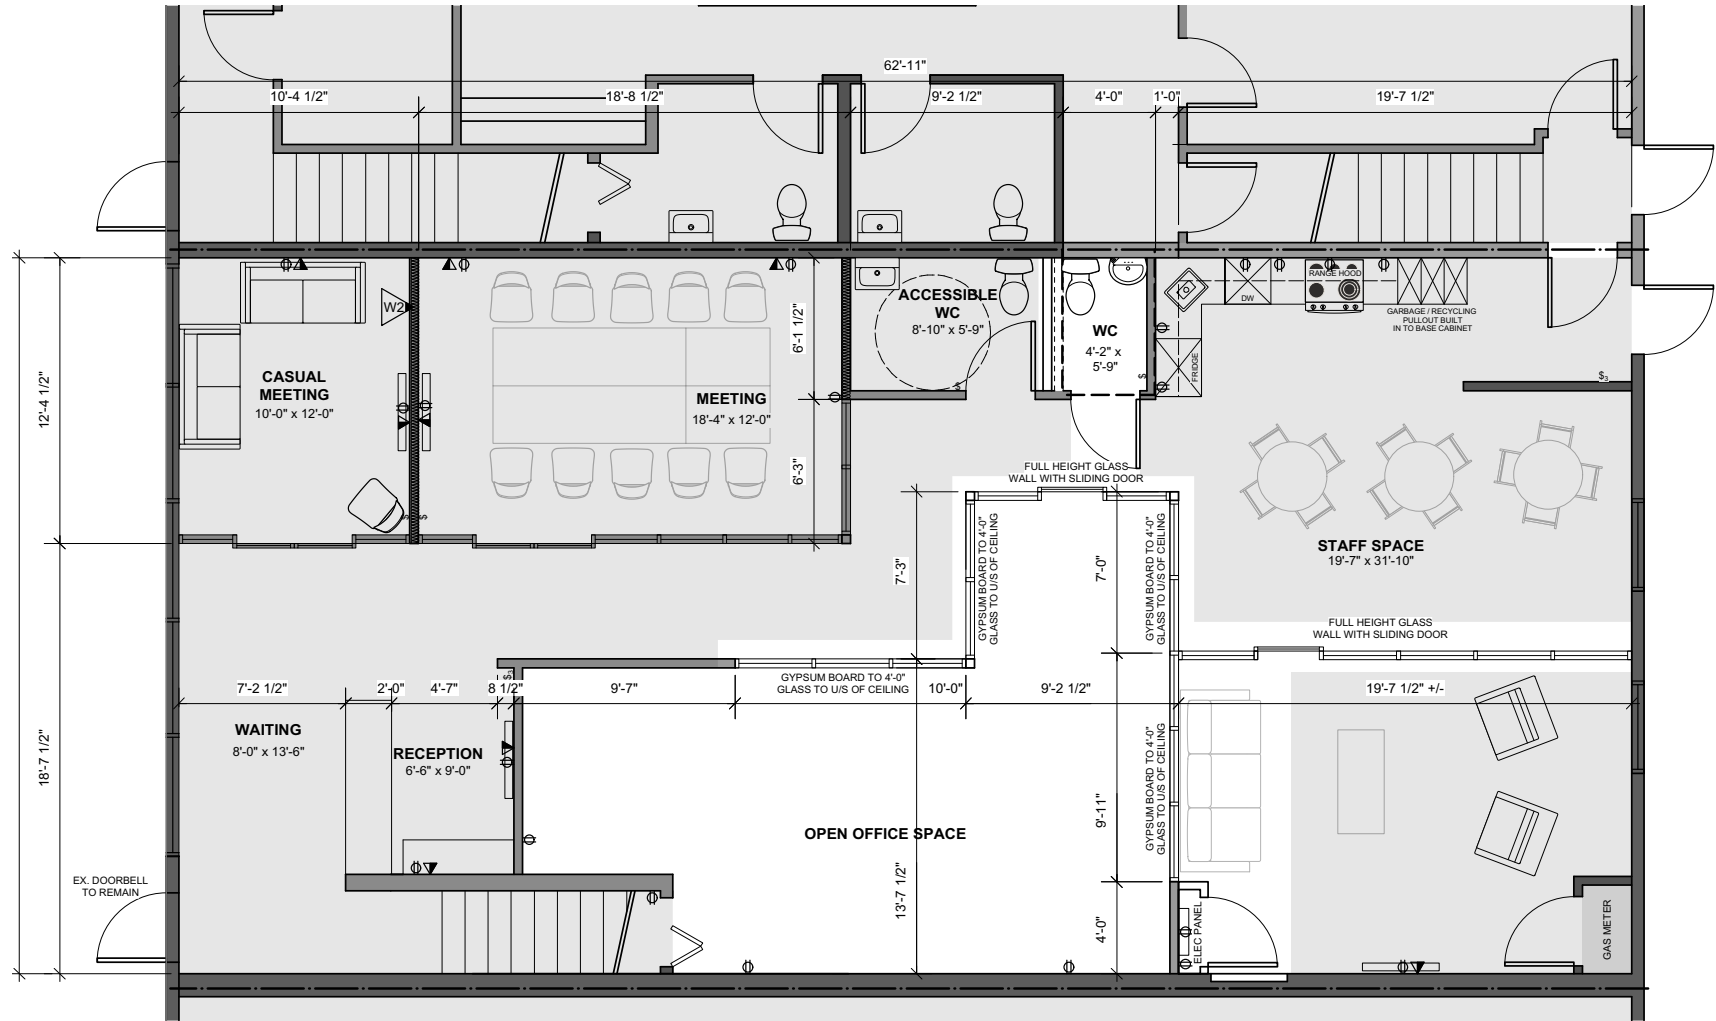


MAIN FLOOR PLAN - PROPOSED OFFICE

SCALE 3/16" = 1'-0"

SECOND FLOOR PLAN

1,949 SF

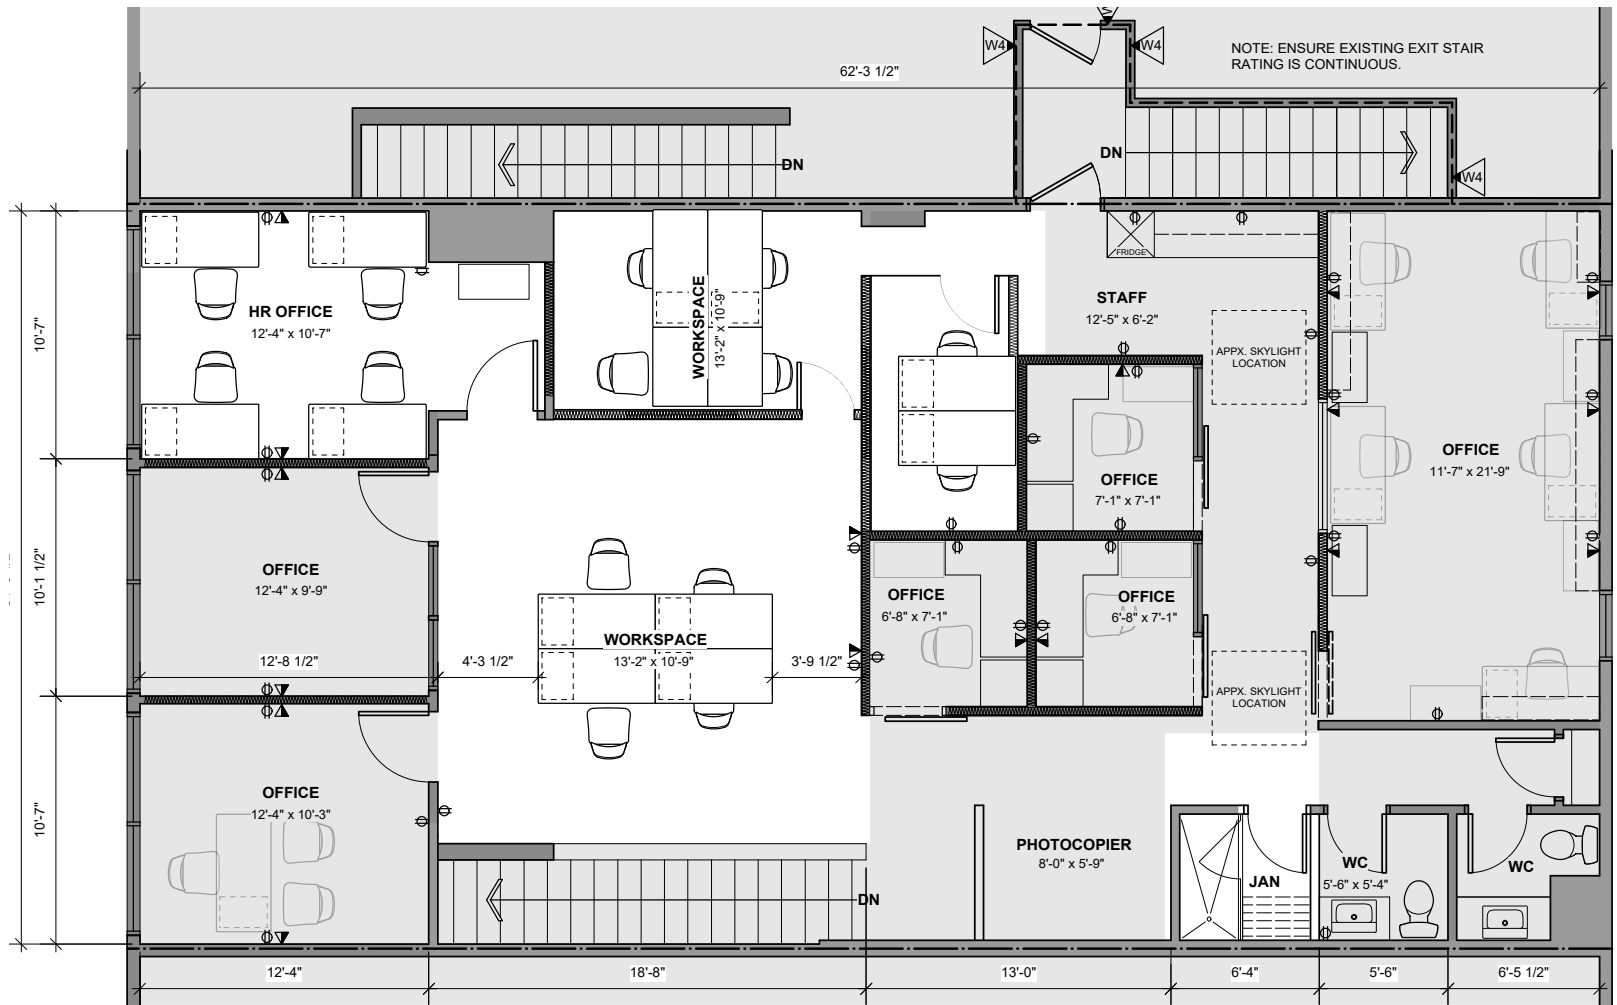


1
A4

SECOND FLOOR PLAN - PROPOSED OFFICE

SCALE 3/16" = 1'-0"

PROPERTY PHOTOS

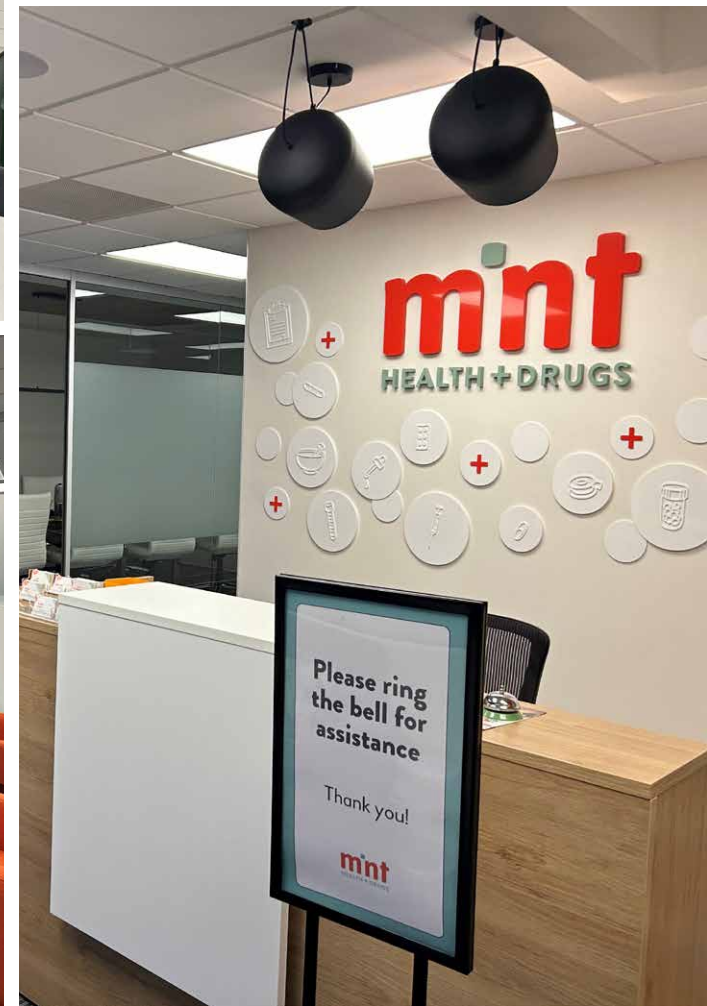



**CUSHMAN &
WAKEFIELD**
Edmonton

Shane Asbell
Partner
780 993 0082
shane.asbell@cwedmonton.com

Scott Vreeland
Associate Partner
780 975 6336
scott.vreeland@cwedmonton.com

Jacob Dykstra
Senior Associate
780 934 7769
jacob.dykstra@cwedmonton.com

Cushman & Wakefield Edmonton is independently owned and operated / A Member of the Cushman & Wakefield Alliance. No warranty or representation, express or implied, is made to the accuracy or completeness of the information contained herein, and same is submitted subject to errors, omissions, change of price, rental or other conditions, withdrawal without notice, and to any special listing conditions imposed by the property owner(s). As applicable, we make no representation as to the condition of the property (or properties) in question, June, 2025